


# CITY OF ELDORA

## PROPER SUMP PUMP CONNECTION

(WHEN CITY SUBDRAIN / STORM SEWER IS NOT AVAILABLE)

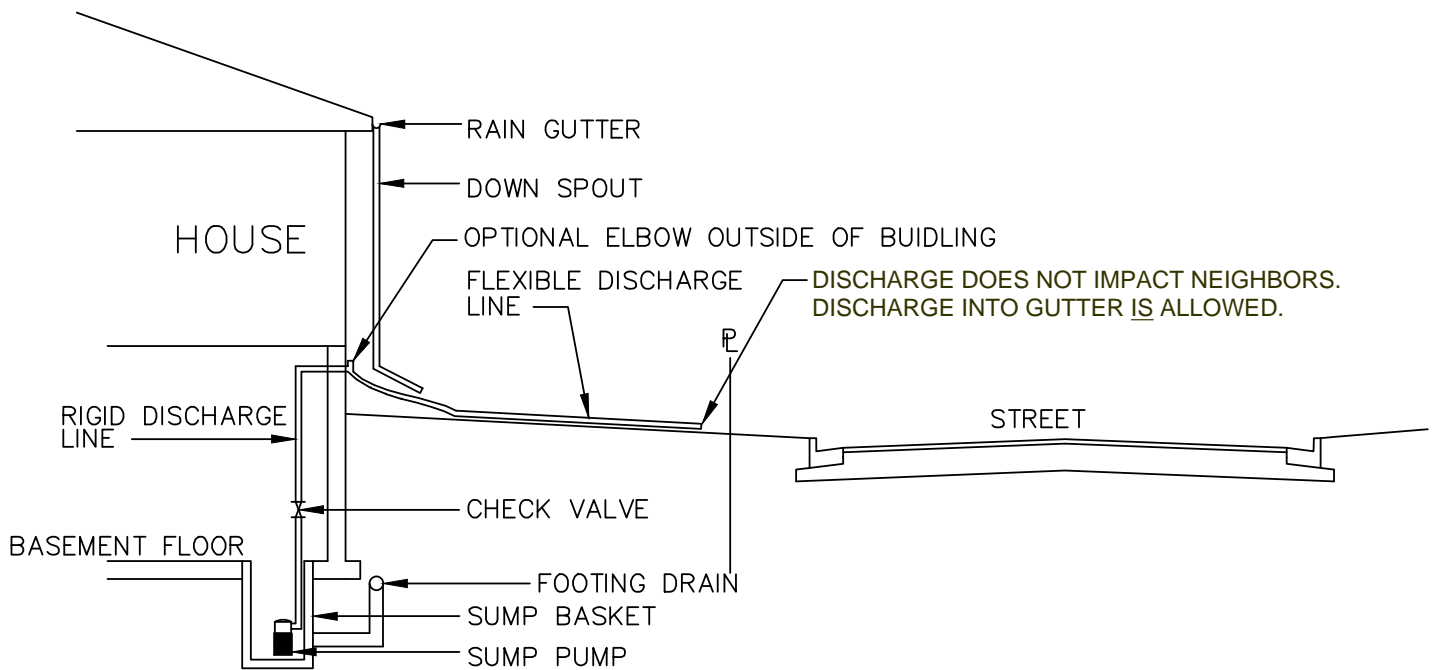

TYPICAL SECTION

NO SCALE